


MATCH LINE STA. 227+00 DRAWING No. 60-0010

MATCH LINE STA. 241+00 DRAWING No. 60-0012

N = 1272558.6417
E = 2278750.6660
STA. 227+50.00

Curve 14
 PI Sta. 238+95.69 DE20143
 N = 1273462.0574
 E = 2278046.0860
 DELTA = 10° 14' 44.3" (LT)
 D = 00° 57' 17.75"
 T = 537.89
 L = 1072.92
 R = 6000.00
 E = 24.06
 D.S. = 0
 e = 2.000%

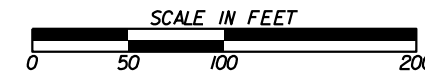

PROPERTY AND EXISTING R/W LINE	-----e-----
REQUIRED R/W LINE	-----f-----
CONSTRUCTION LIMITS	-----C-----
EASEMENT FOR CONSTR & MAINTENANCE OF SLOPES	-----F-----
EASEMENT FOR CONSTR OF SLOPES	-----X-----
EASEMENT FOR CONSTR OF DRIVES	-----Z-----

BEGIN LIMIT OF ACCESS.....BLA	-----
END LIMIT OF ACCESS.....ELA	-----
EXISTING LIMIT OF ACCESS	-----
REQ'D LIMIT OF ACCESS	-----
EXISTING LIMIT OF ACCESS & R/W	-----
REQ'D LIMIT OF ACCESS & R/W	-----
ORANGE BARRIER FENCE	-----
ESA - ENV. SENSITIVE AREA	-----


DATE	REVISIONS	DATE	REVISIONS
5/4/22	REV REQD, ADDED PESMT & TESMT - PAR 19		
5/18/22	REV REQD, ADDED PESMT & TESMT - PAR 21		

DATE	REVISIONS

STATE OF GEORGIA
 DEPARTMENT OF TRANSPORTATION
RIGHT OF WAY MAP

PROJECT NO: 0014482
 COUNTY: HENRY
 LAND LOT NO: 45, 46, 20
 LAND DISTRICT: 6
 GMD: 498
 DATE: 3-26-2020 SH 11 OF 23

DRAWING No.
60-0011

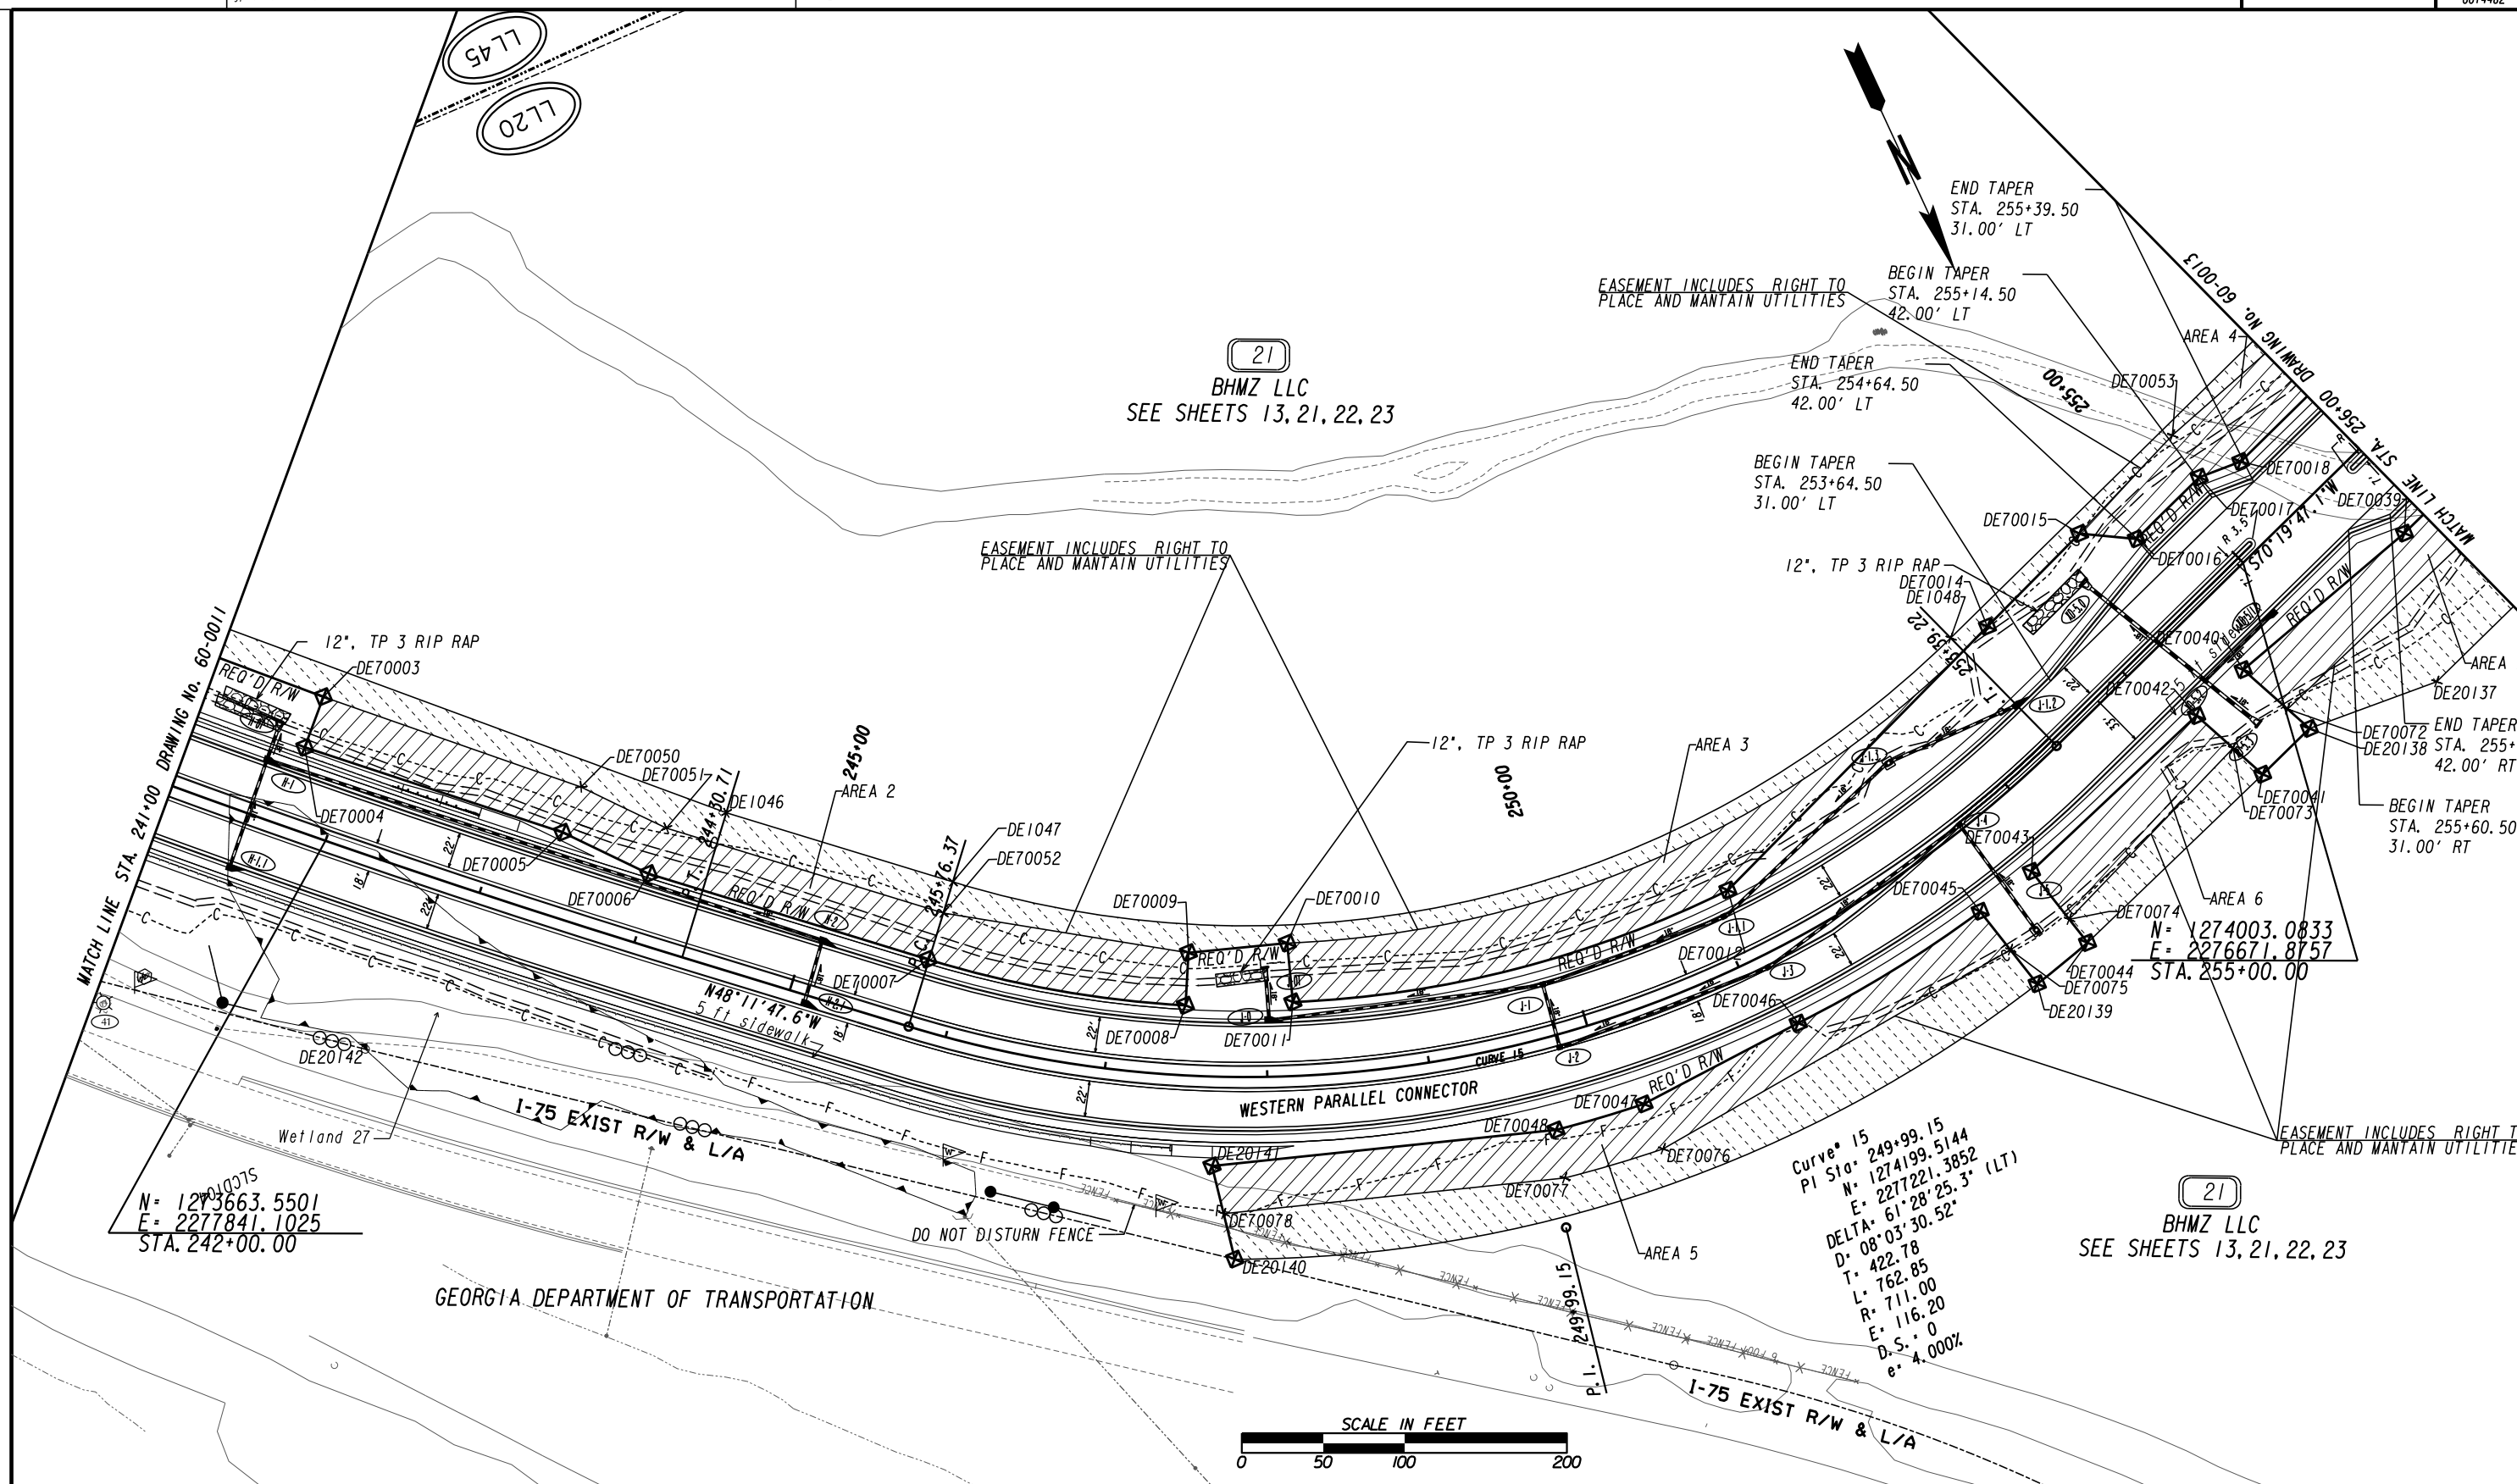

N= 1273663.5501
E= 2277841.1025
STA. 242+00.00

Curve 15
PI Sta. 249+99.15
N= 1274199.5144
E= 2277221.3852
DELTA: 61°28'25.3" (LT)
D= 08°03'30.52"
T= 422.78
L= 762.85
R= 711.00
E= 116.20
D.S.= 0
e= 4.000%

(21)
BHMZ LLC
SEE SHEETS 13, 21, 22, 23



PROPERTY AND EXISTING R/W LINE	-----e-----
REQUIRED R/W LINE	-----f-----
CONSTRUCTION LIMITS	-----C-----
EASEMENT FOR CONSTR & MAINTENANCE OF SLOPES	-----F-----
EASEMENT FOR CONSTR OF SLOPES	-----H-----
EASEMENT FOR CONSTR OF DRIVES	-----I-----

BEGIN LIMIT OF ACCESS.....BLA	-----o-----
END LIMIT OF ACCESS.....ELA	-----o-----
EXISTING LIMIT OF ACCESS	-----o-----
REQ'D LIMIT OF ACCESS	-----o-----
EXISTING LIMIT OF ACCESS & R/W	-----H-----
REQ'D LIMIT OF ACCESS & R/W	-----H-----
ORANGE BARRIER FENCE	-----o-----
ESA - ENV. SENSITIVE AREA	-----o-----


DATE	REVISIONS	DATE	REVISIONS
5/18/22	REV REQD, ADDED PESMT & TESMT - PAR 21		

DATE	REVISIONS

STATE OF GEORGIA
DEPARTMENT OF TRANSPORTATION
RIGHT OF WAY MAP

PROJECT NO: 0014482
COUNTY: HENRY
LAND LOT NO: 20
LAND DISTRICT: 6
GMD: 498
DATE: 3-26-2020SH 12 OF 23

DRAWING No.
60-0012

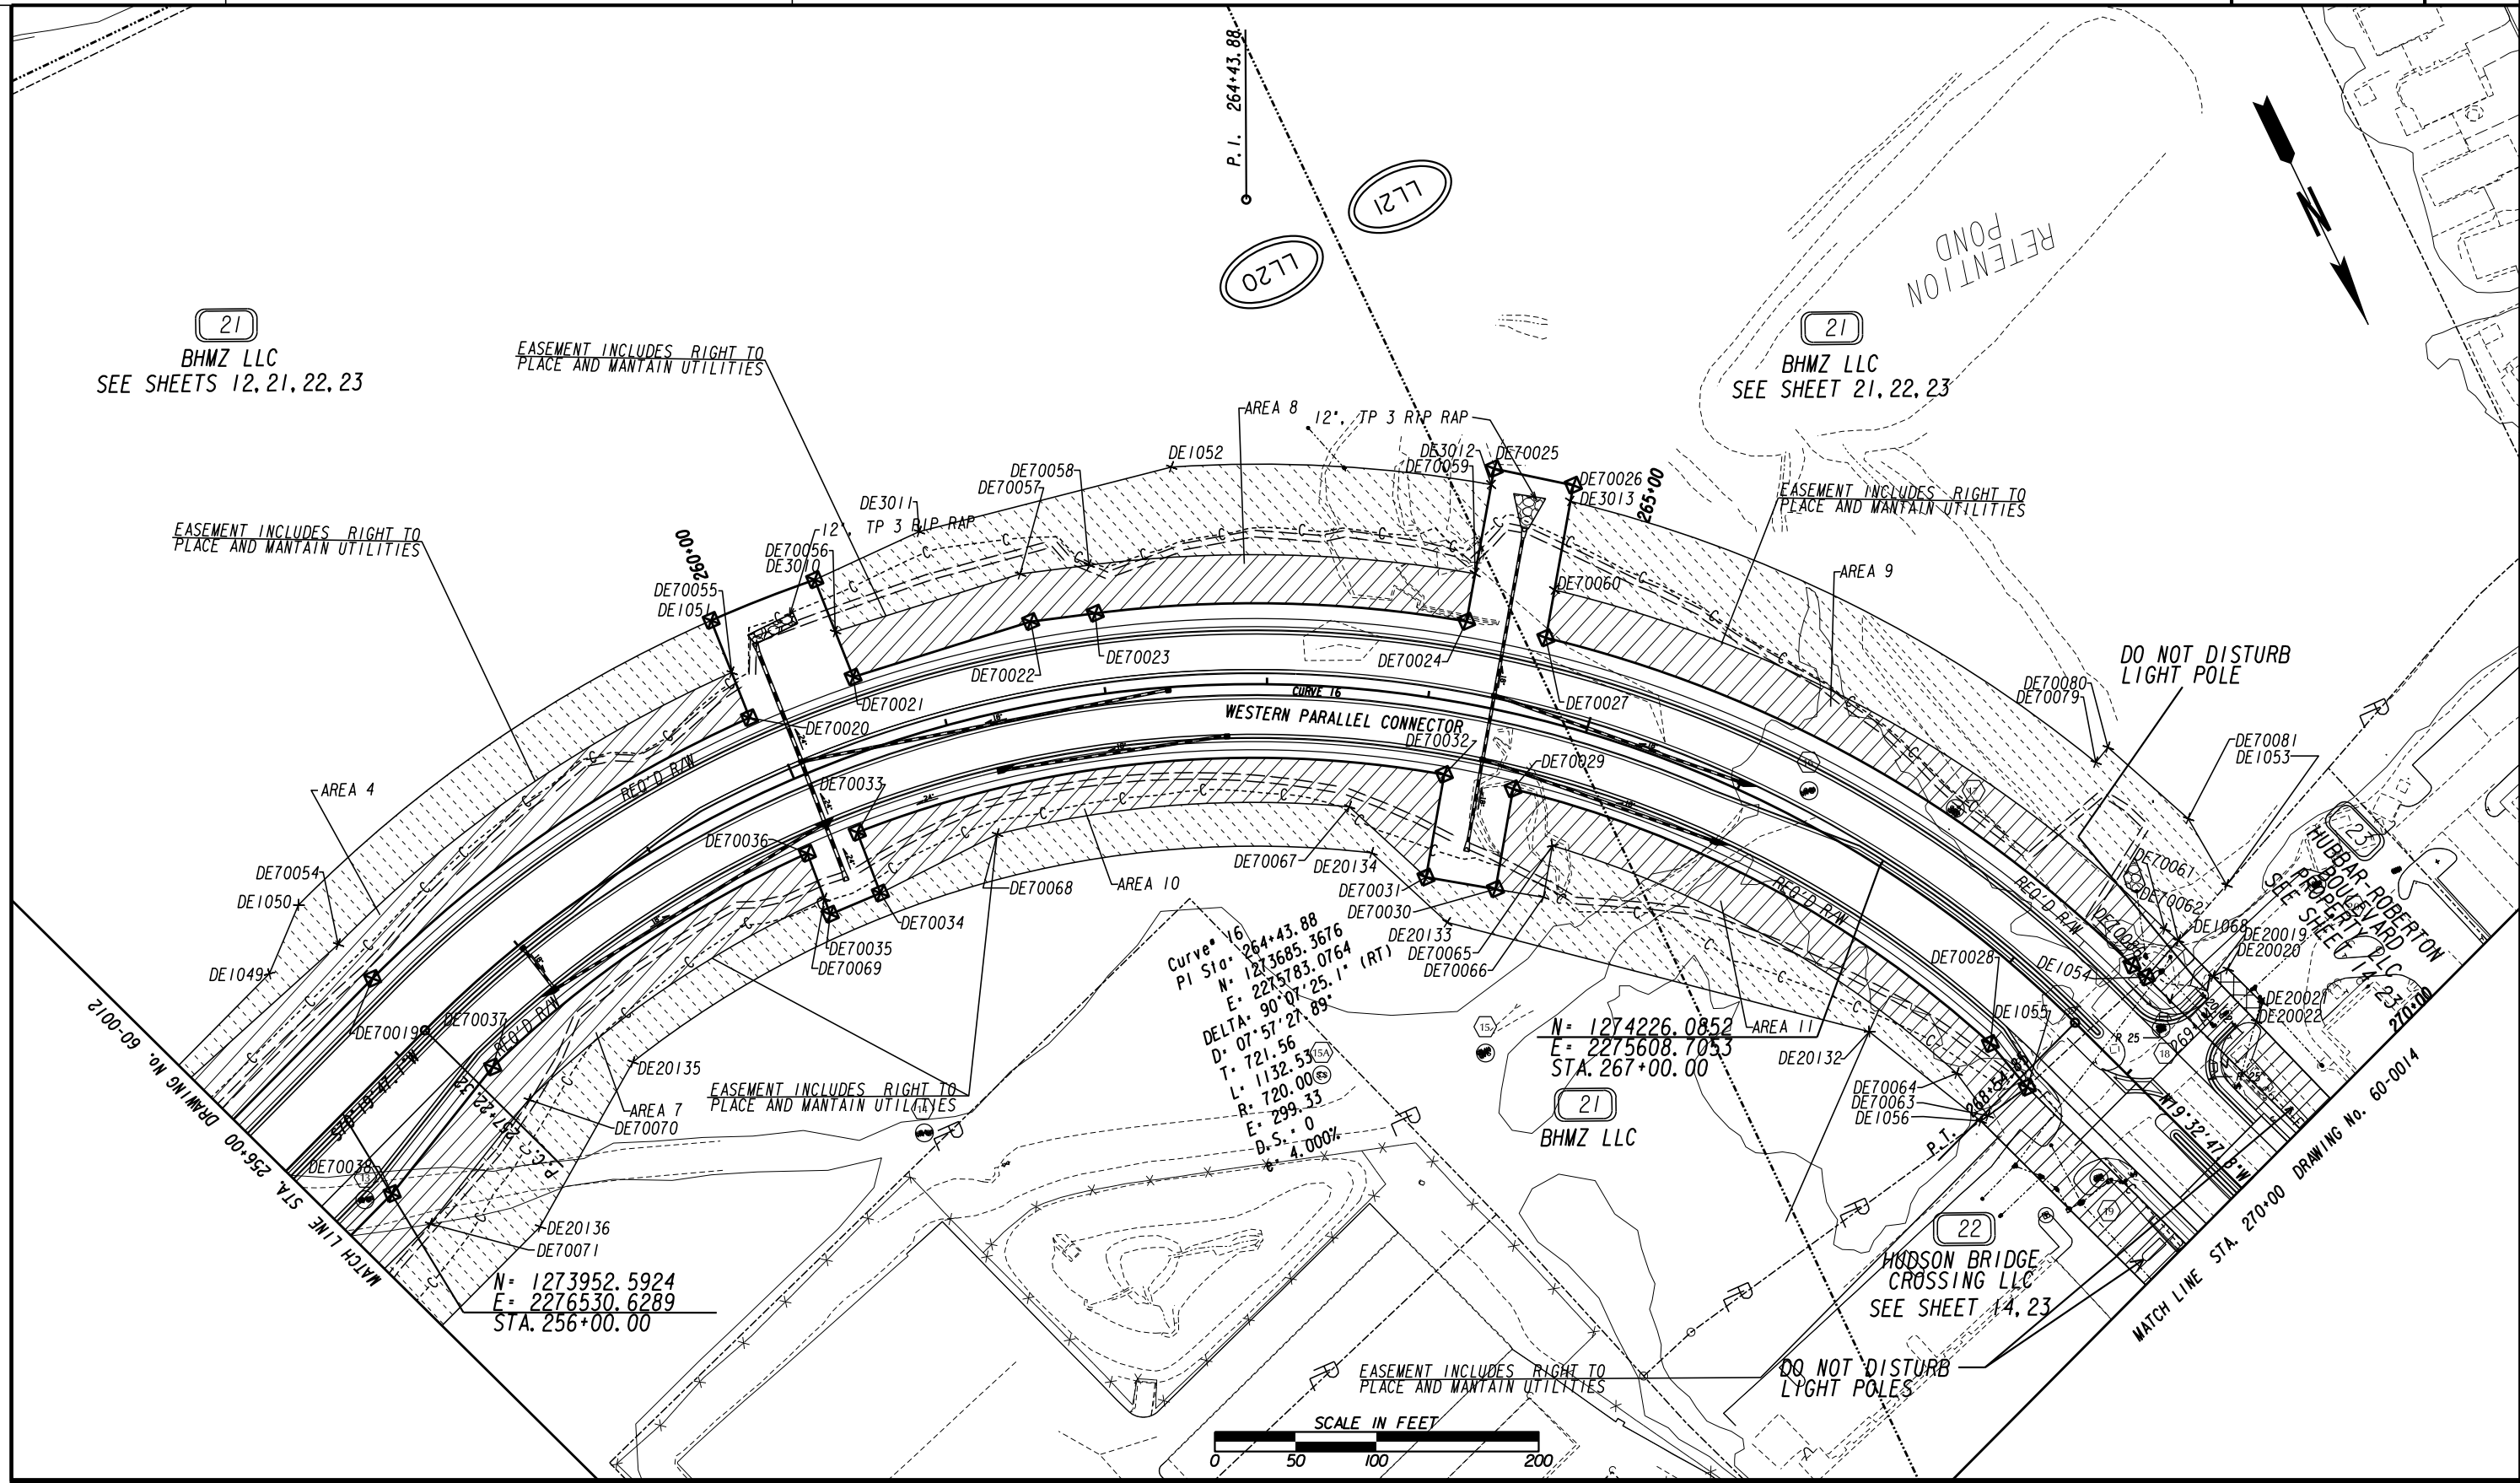

PROPERTY AND EXISTING R/W LINE	-----e-----
REQUIRED R/W LINE	-----f-----
CONSTRUCTION LIMITS	-----c-----
EASEMENT FOR CONSTR & MAINTENANCE OF SLOPES	-----h-----
EASEMENT FOR CONSTR OF SLOPES	-----i-----
EASEMENT FOR CONSTR OF DRIVES	-----j-----

BEGIN LIMIT OF ACCESS.....BLA	-----k-----
END LIMIT OF ACCESS.....ELA	-----l-----
EXISTING LIMIT OF ACCESS	-----m-----
REQ'D LIMIT OF ACCESS	-----n-----
EXISTING LIMIT OF ACCESS & R/W	-----o-----
REQ'D LIMIT OF ACCESS & R/W	-----p-----
ORANGE BARRIER FENCE	-----q-----
ESA - ENV. SENSITIVE AREA	-----r-----

DATE	REVISIONS	DATE	REVISIONS
5/18/22	REV REQD, ADDED PESMT & TESMT PAR 21		
5/18/22	REV PESMT & DWESMT PAR 23		



DATE	REVISIONS

STATE OF GEORGIA
DEPARTMENT OF TRANSPORTATION

RIGHT OF WAY MAP

PROJECT NO: 0014482
 COUNTY: HENRY
 LAND LOT NO: 20, 21
 LAND DISTRICT: 6
 GMD: 498
 DATE: 3-26-2020SH 13 OF 23

DRAWING No.
60-0013

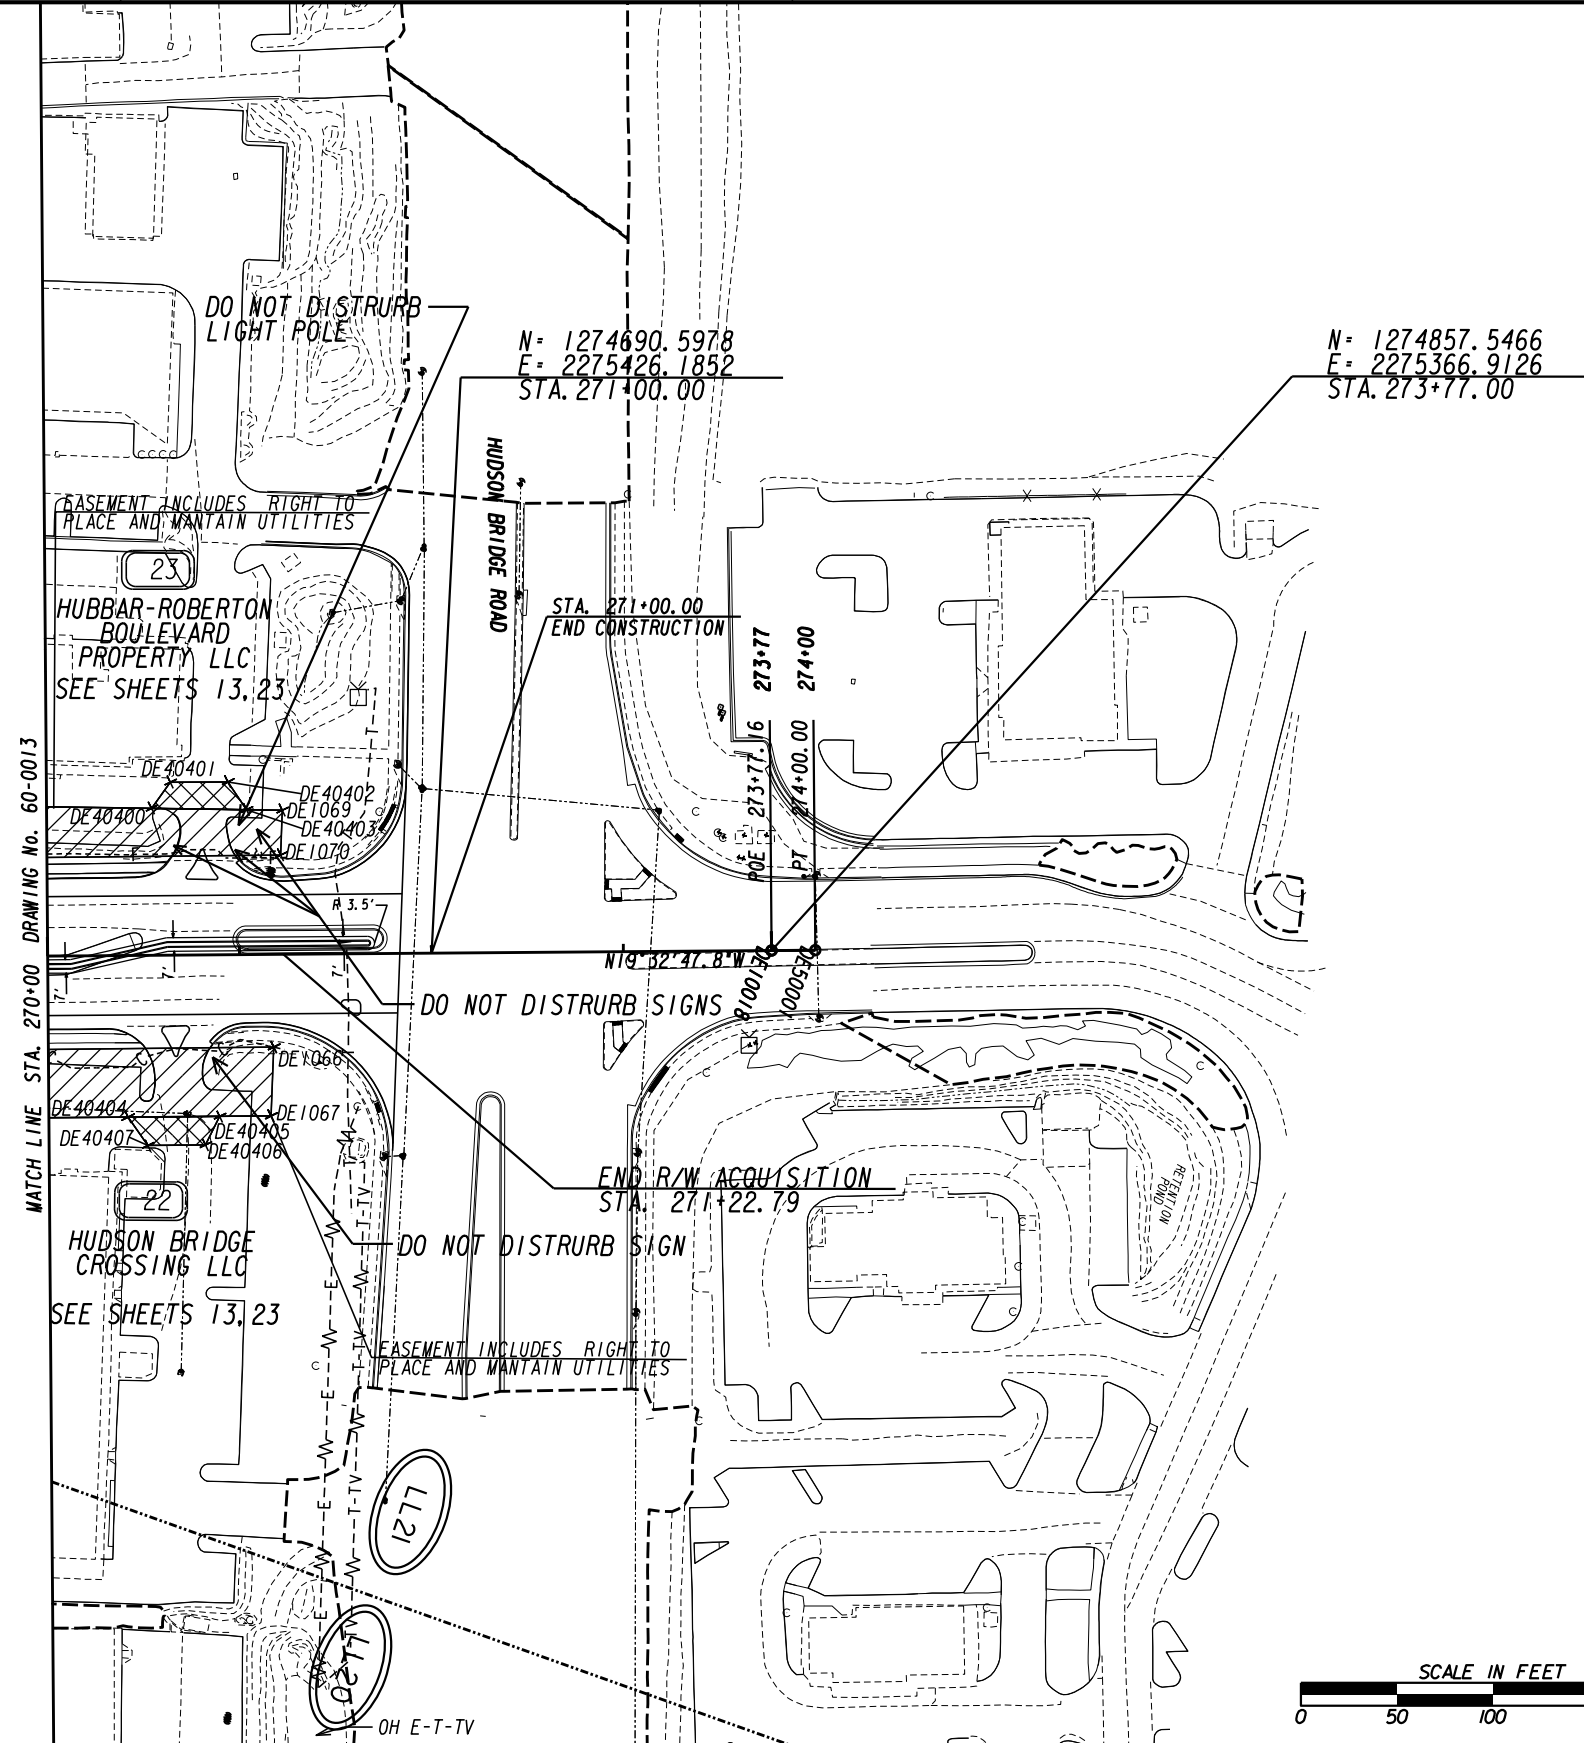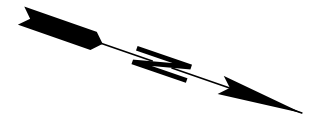

MATCH LINE STA. 270+00 DRAWING No. 60-0013

PROPERTY AND EXISTING R/W LINE	---
REQUIRED R/W LINE	---
CONSTRUCTION LIMITS	---
EASEMENT FOR CONSTR & MAINTENANCE OF SLOPES	▨
EASEMENT FOR CONSTR OF SLOPES	▩
EASEMENT FOR CONSTR OF DRIVES	▧

BEGIN LIMIT OF ACCESS.....BLA	---
END LIMIT OF ACCESS.....ELA	---
EXISTING LIMIT OF ACCESS	---
REQ'D LIMIT OF ACCESS	---
EXISTING LIMIT OF ACCESS & R/W	---
REQ'D LIMIT OF ACCESS & R/W	---
ORANGE BARRIER FENCE	---
ESA - ENV. SENSITIVE AREA	---

DATE	REVISIONS	DATE	REVISIONS
5/18/22	REV PESMT PAR 23, ADDED DWESMT PAR 22 & 23		

STATE OF GEORGIA
DEPARTMENT OF TRANSPORTATION

RIGHT OF WAY MAP

PROJECT NO: 0014482
COUNTY: HENRY
LAND LOT NO: 20, 21
LAND DISTRICT: 6
GMD: 498
DATE: 3-26-2020 SH 14 OF 23

DRAWING No.
60-0014